




Achtergevel

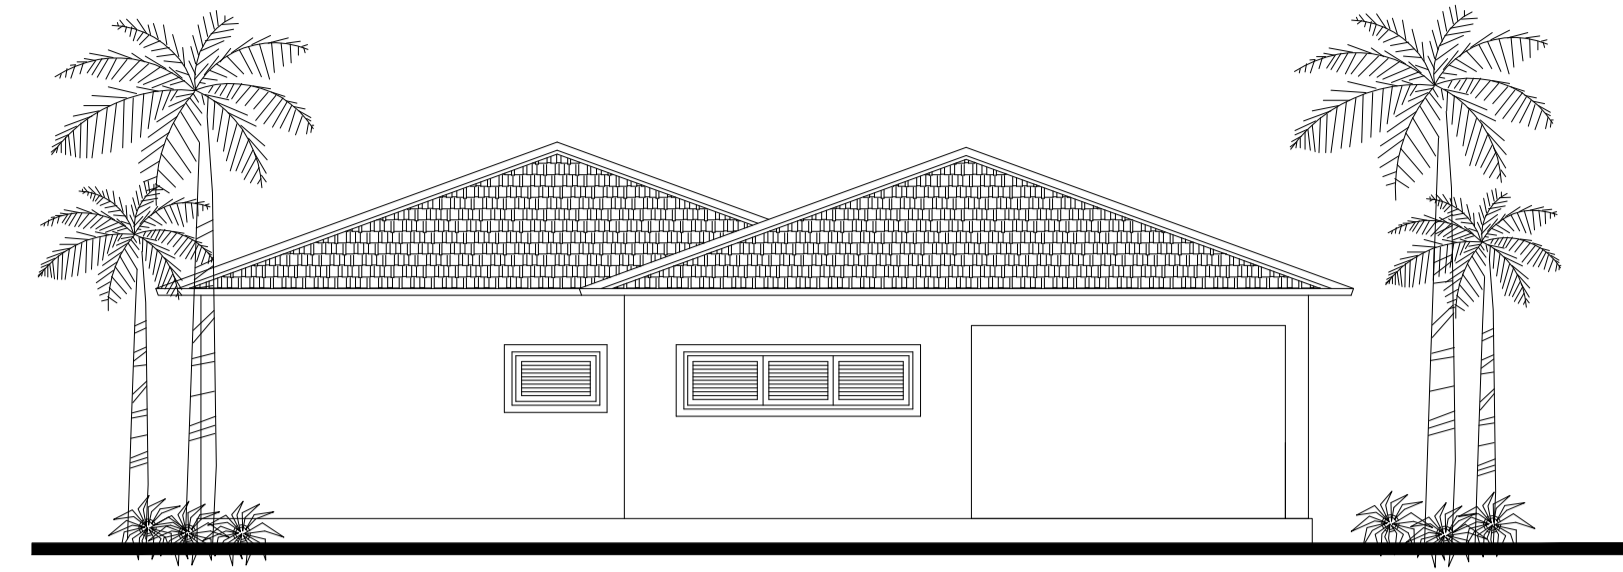

Linkergevel

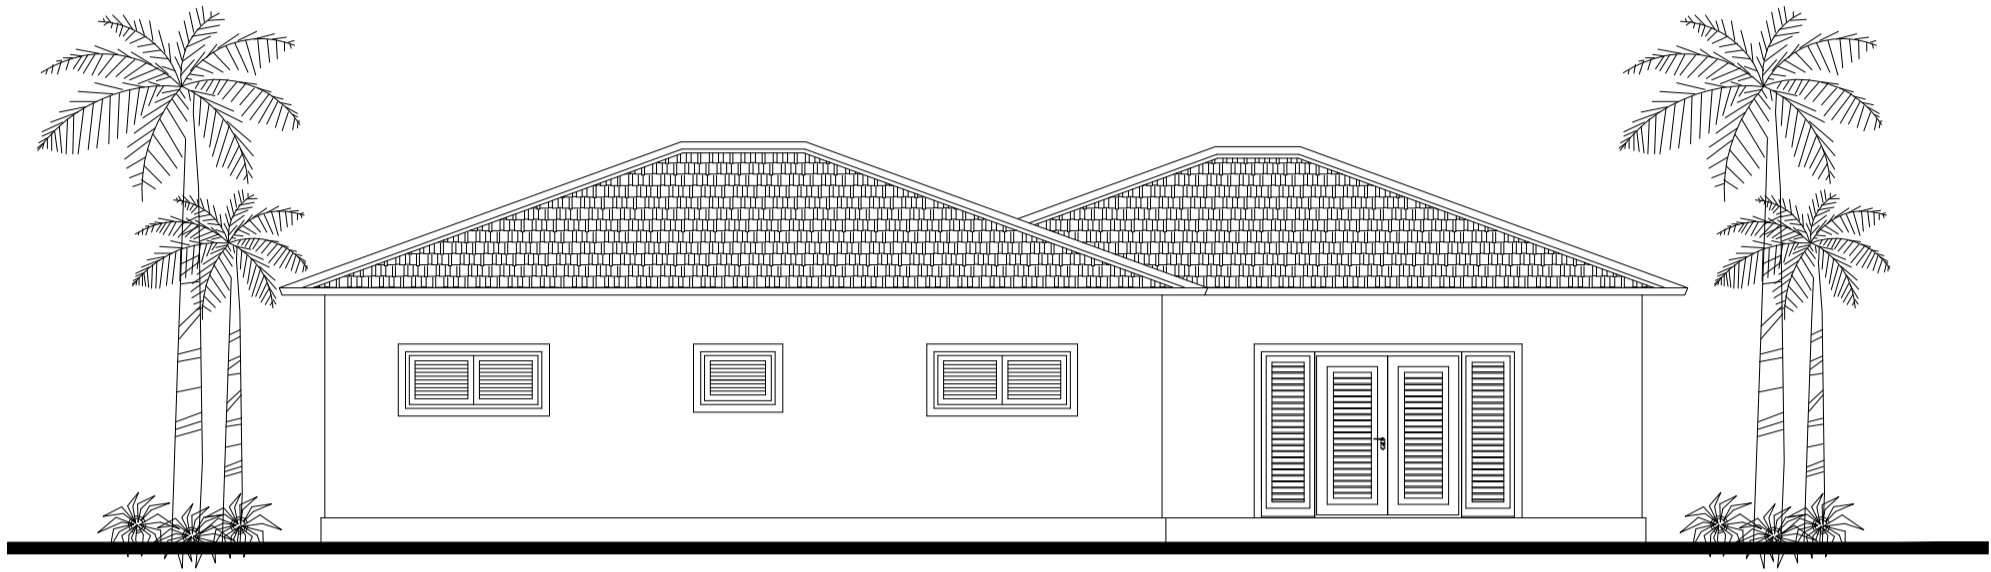

Voorgevel

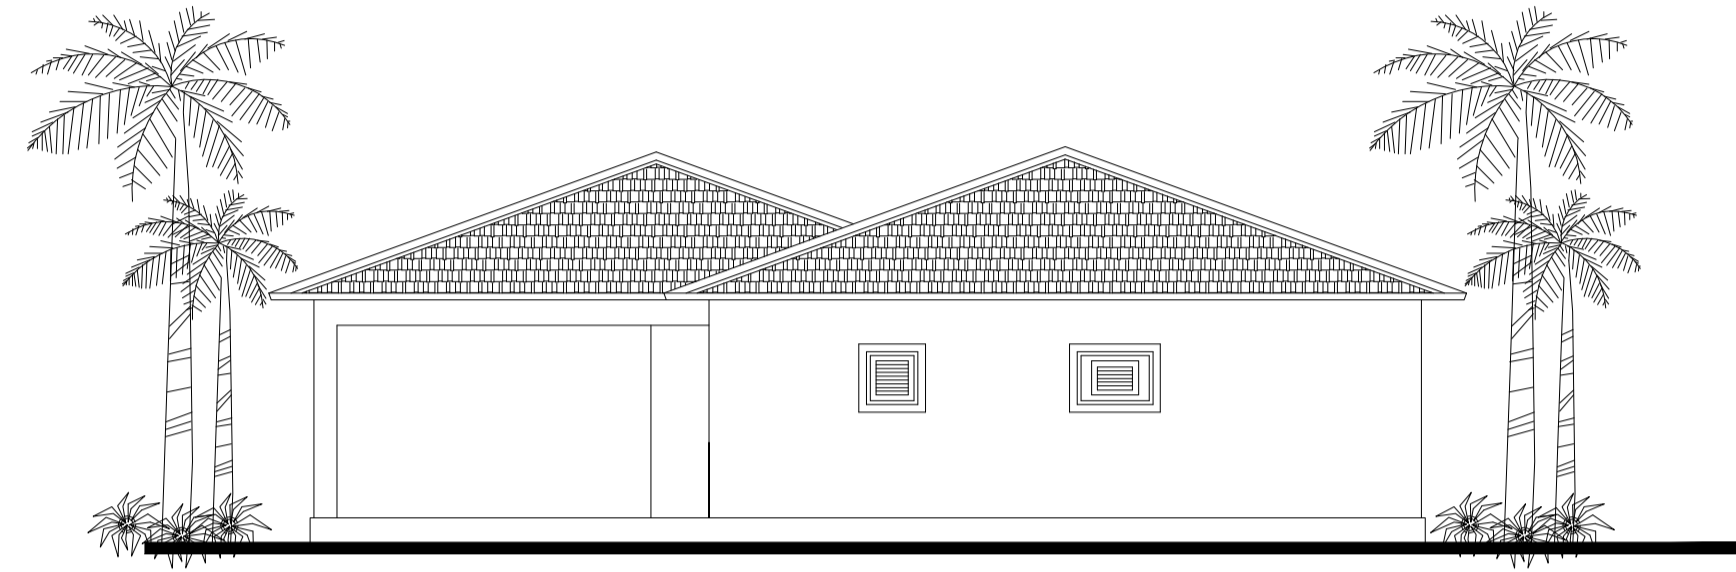

Rechtergevel



Project: Bona Bista Island Estate Model 3

Principal: Model 3

Subject: PAK

Scale: 1:100/10/20

Tekening #: M3-PAK

Approved by: J.J.Statia


Modification:

Date: 24-11-2009

Modification:

Date:

Dakpannen
Panlatten
Tengels
Asfalt papier
Dakbeschoot T-11
Nokbalken 3"x8"
Sporen 3"x8" hoh 610mm
Boelboord 1"x4"
Dakhelling 20 graden

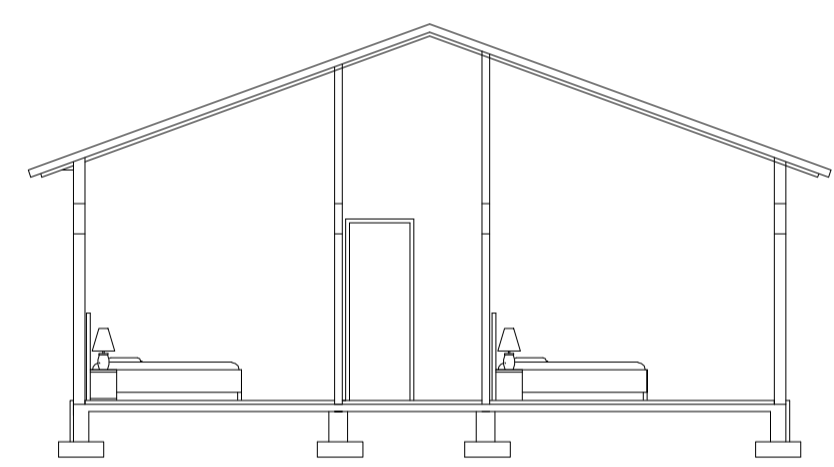


Doorsnede A-A

Hoogtepunt 4976

Ok spoor 2949
Bk Ringbalk 2600
Ok Ringbalk 2200

Peil 00
Maaiveld var-

Dakpannen
Panlatten
Tengels
Asfalt papier
Dakbeschoot T-11
Nokbalken 3"x8"
Sporen 3"x8" hoh 610mm
Boelboord 1"x4"
Dakhelling 20 graden


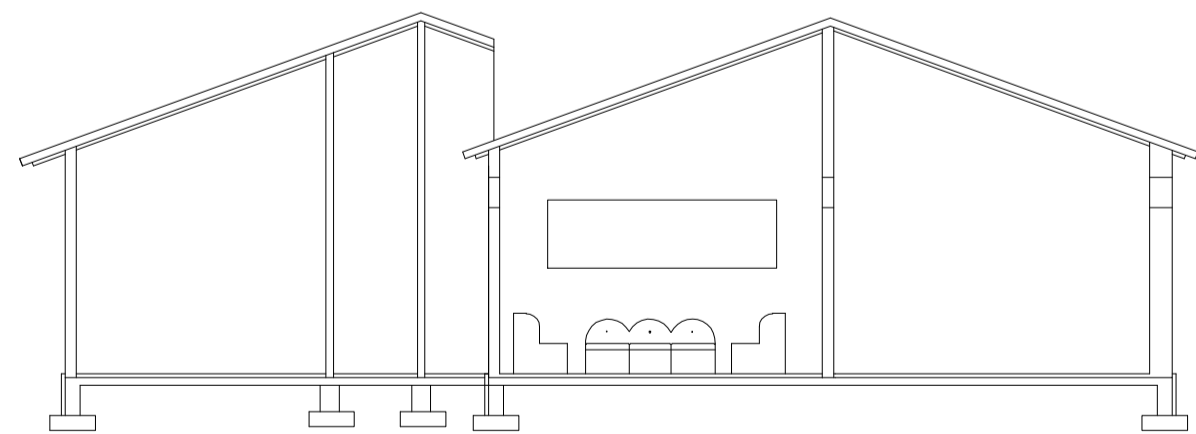


Doorsnede B-B


Hoogtepunt 4707

Ok spoor 2843
Bk Ringbalk 2600
Ok Ringbalk 2200

Peil 00
Maaiveld var-

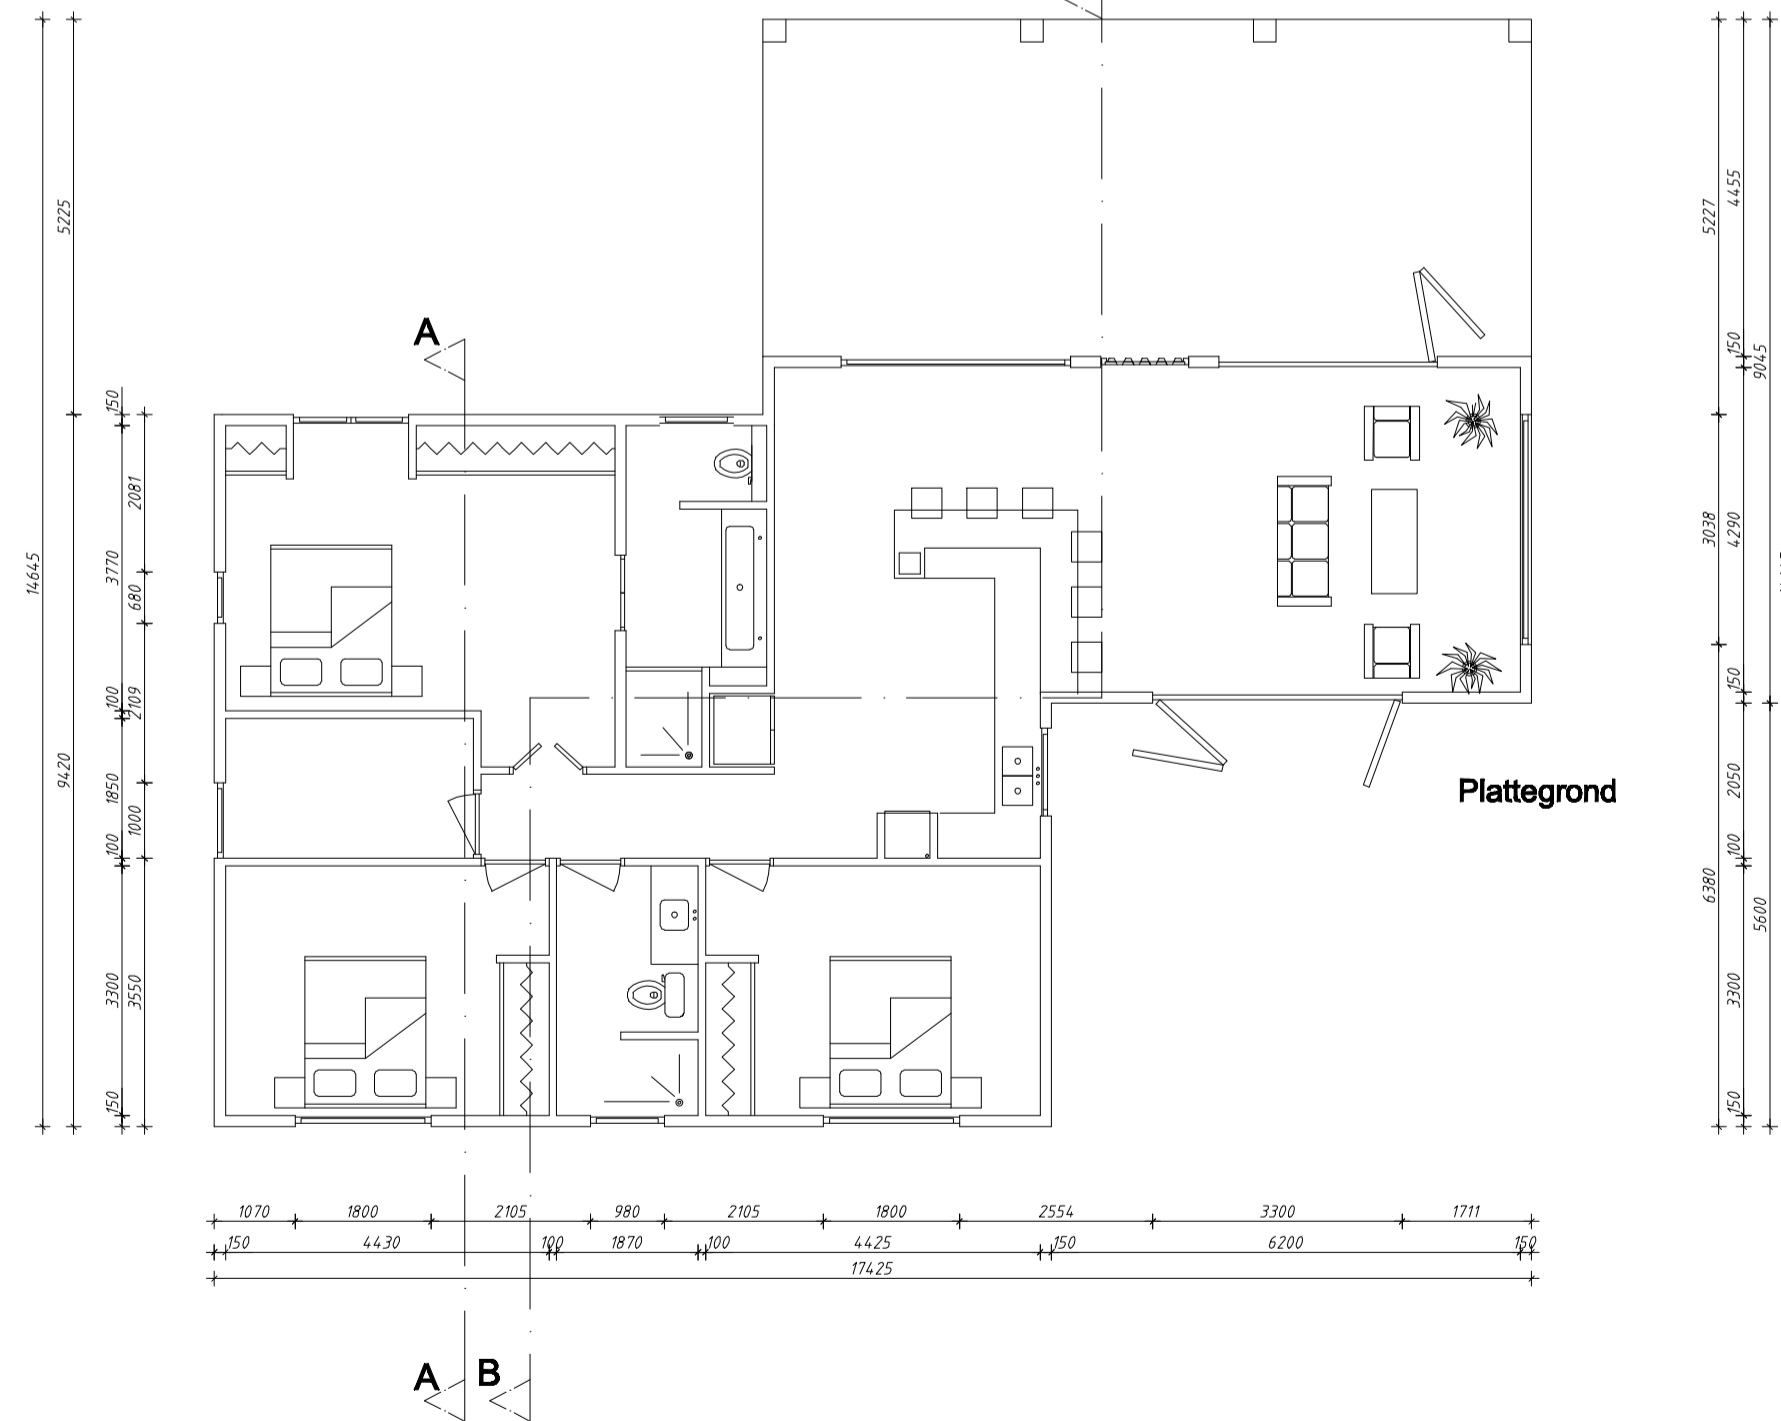 

Plattegrond

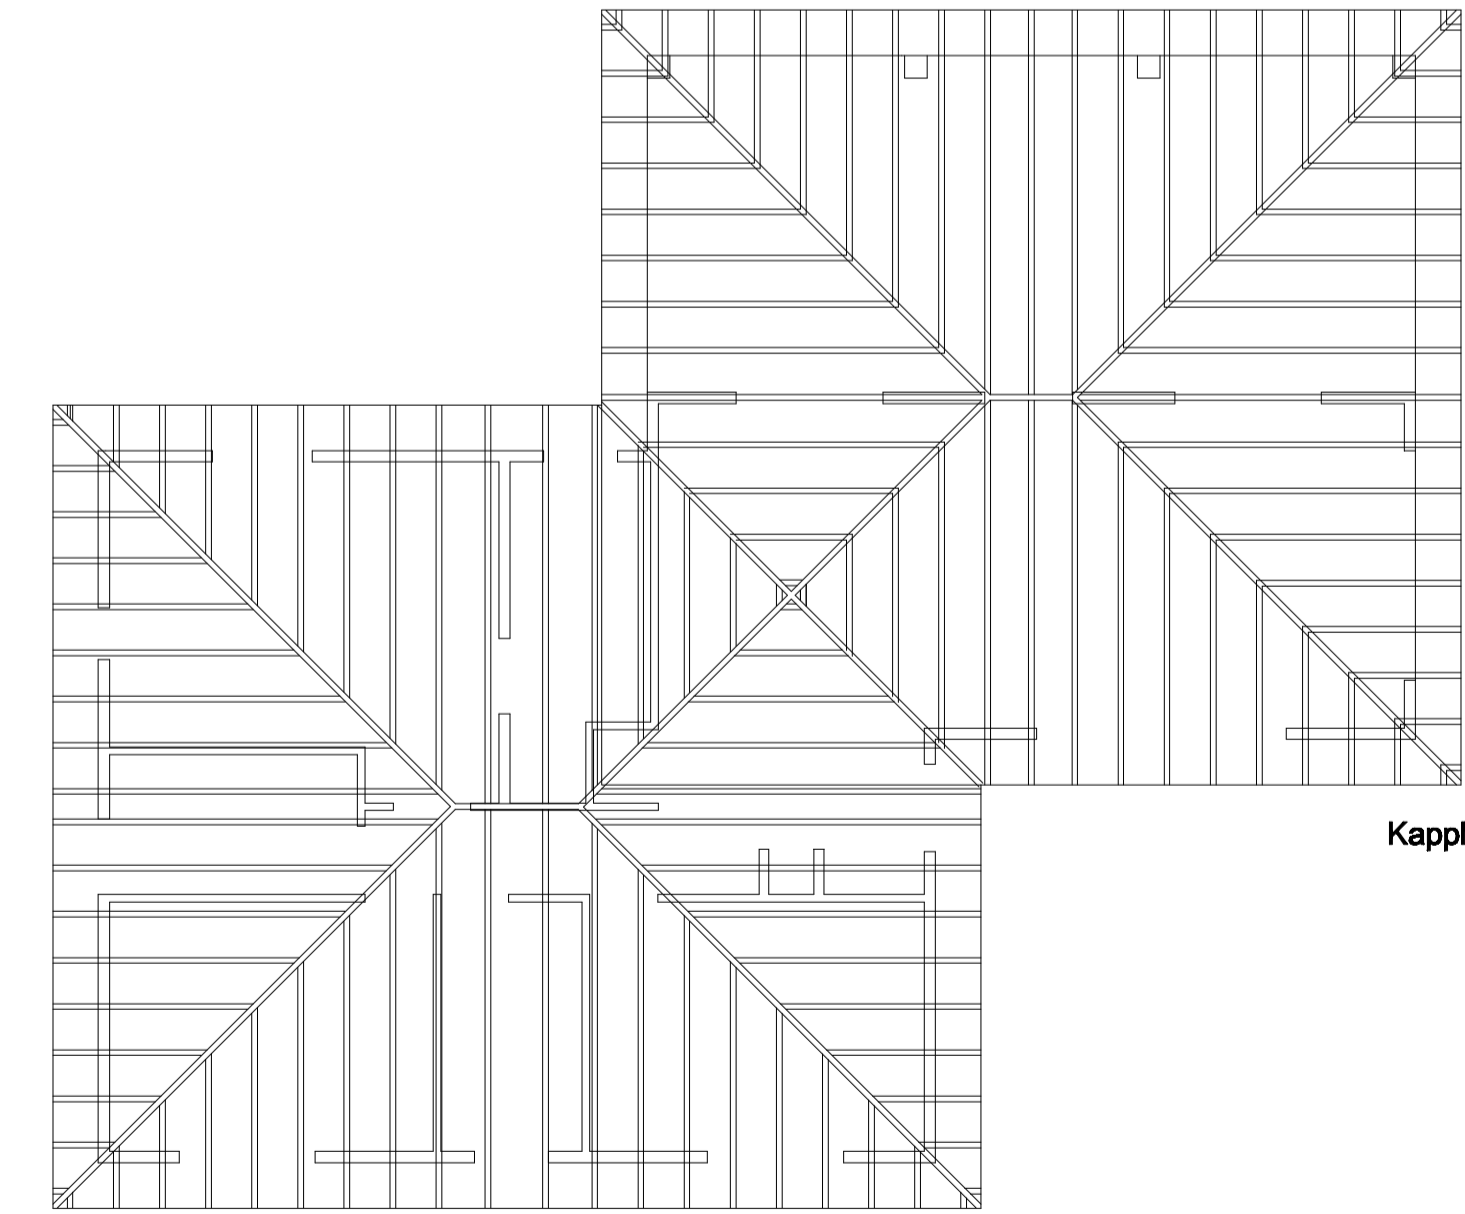

Kapplan

Dakpannen
Panlatten
Tengels
Asfalt papier
Dakbeschoot T-11
Nokbalken 3"x8"
Sporen 3"x8" hoh 610mm
Boelboord 1"x4"
Dakhelling 20 graden