




Kaya Mars 18, Beliam, Kralendijk
 Bonaire, Netherlands, Antilles
 Telephone: +31 729667007/866 / 7957866
 E-mail: jstatio@kub-onet.on/jstatio@home.kgwt.net


Project: BONA BISTA Island Estate	
Model: MODEL 2	
Subject: PAK & BTD	
Scale: 1:100/10	Tekening #: M2-PAK&BTD
Approved by: J.J.Statio	
Modification:	Date: 24-11-2009
Modification:	Date:
Modification:	Date:




Voorgevel

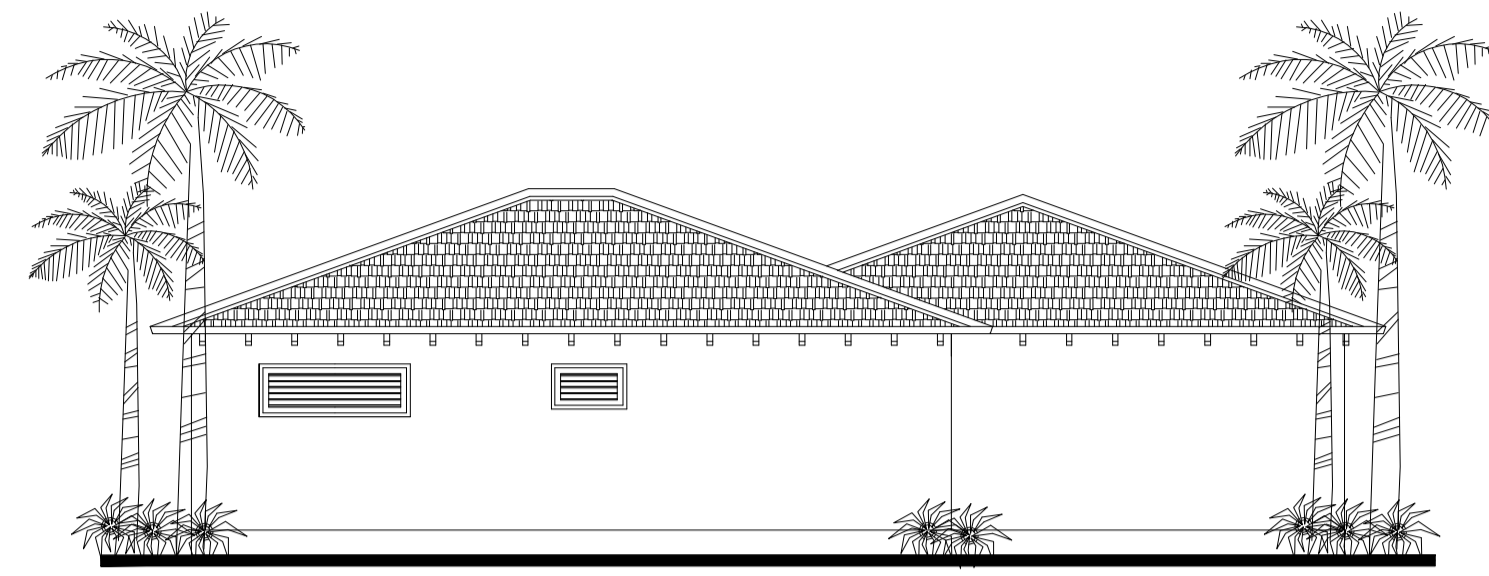


Achtergevel

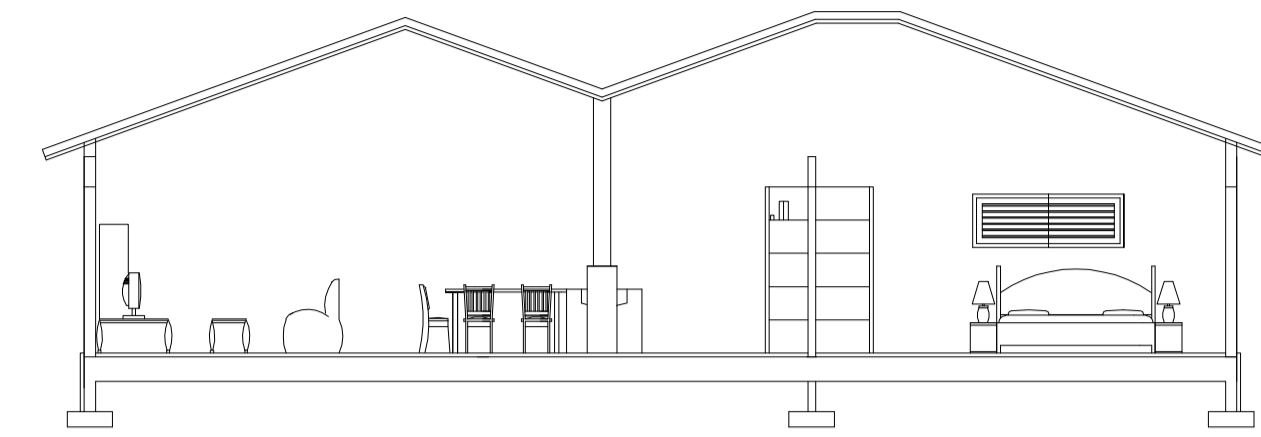


Doorsnede A-A

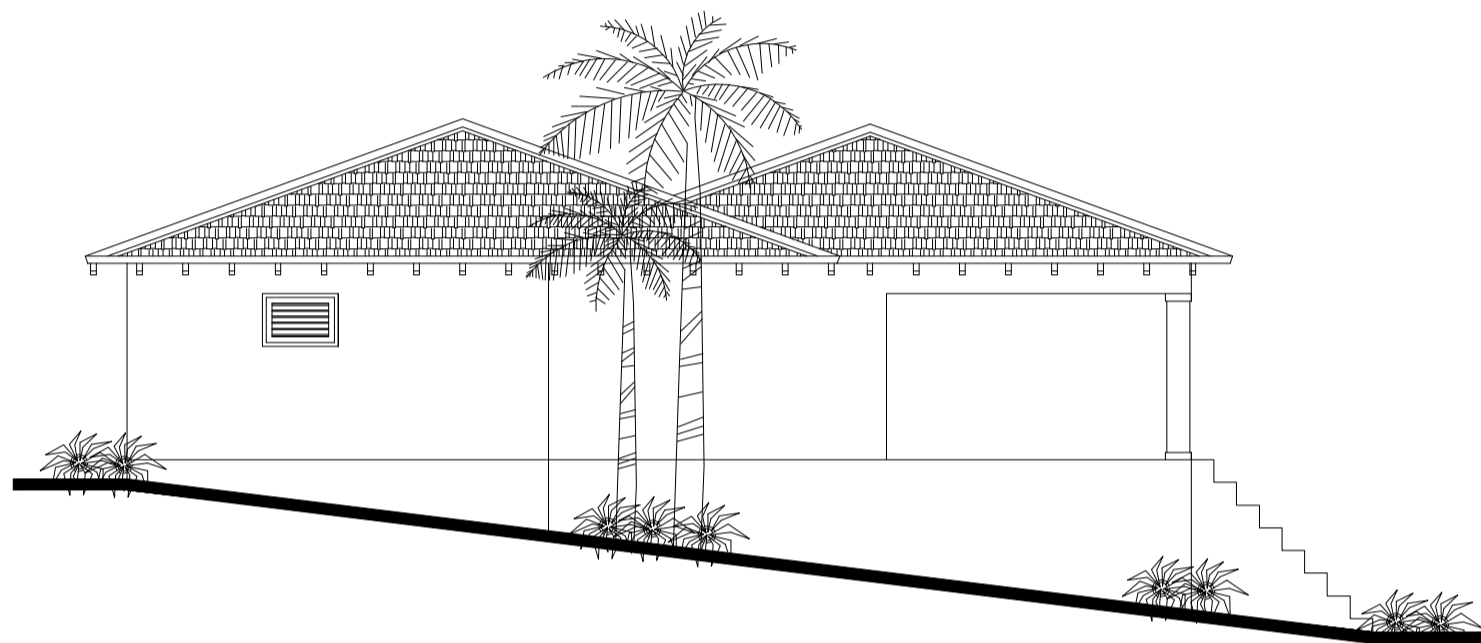


Linkergevel

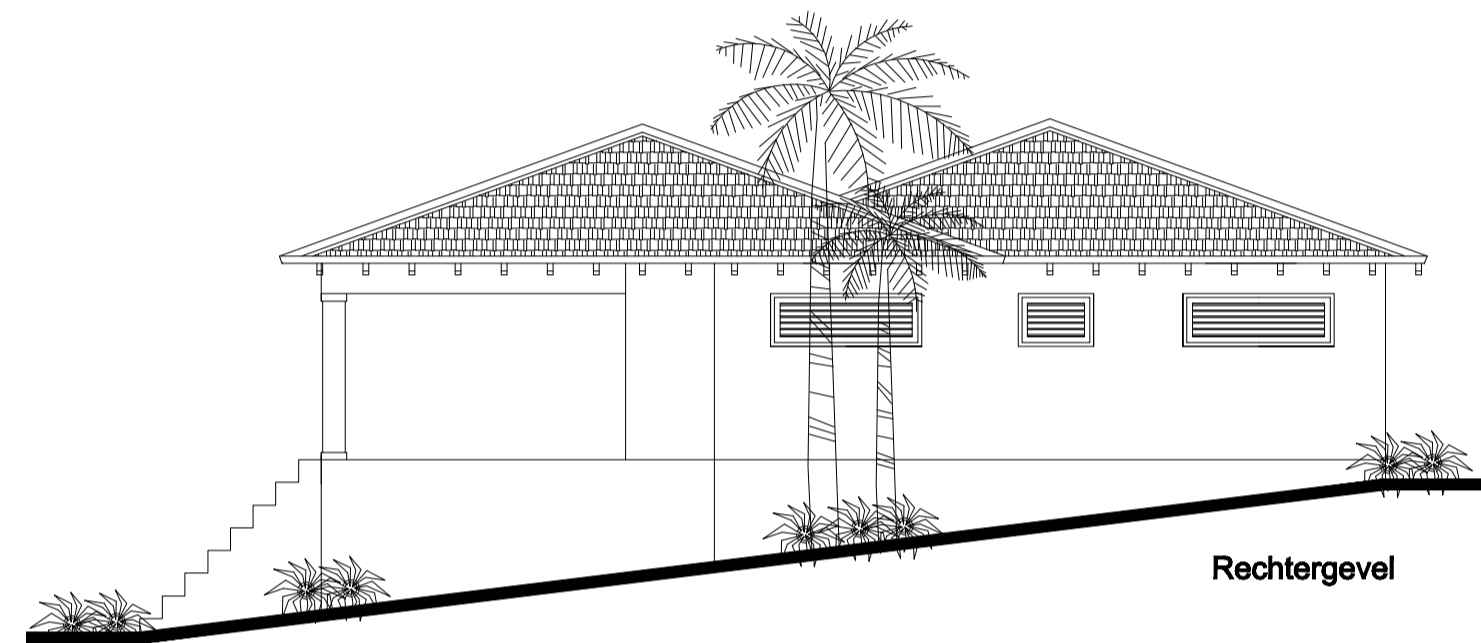


Rechtergevel

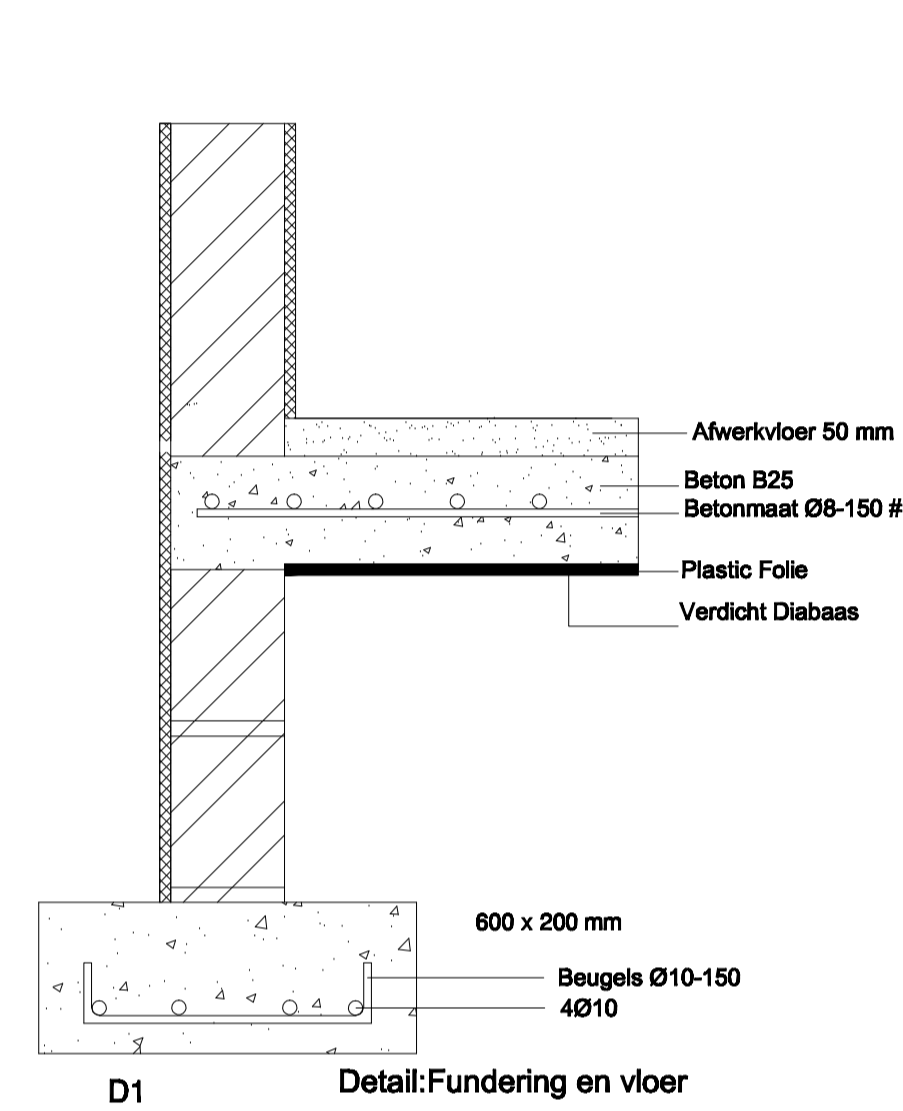



D1
Detail: Fundering en vloer

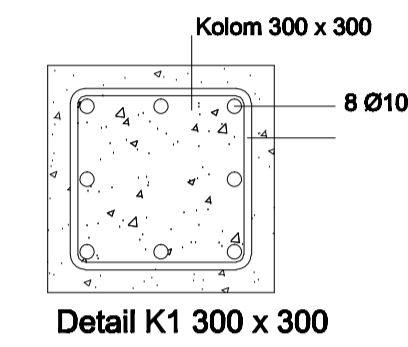

Detail K1 300 x 300


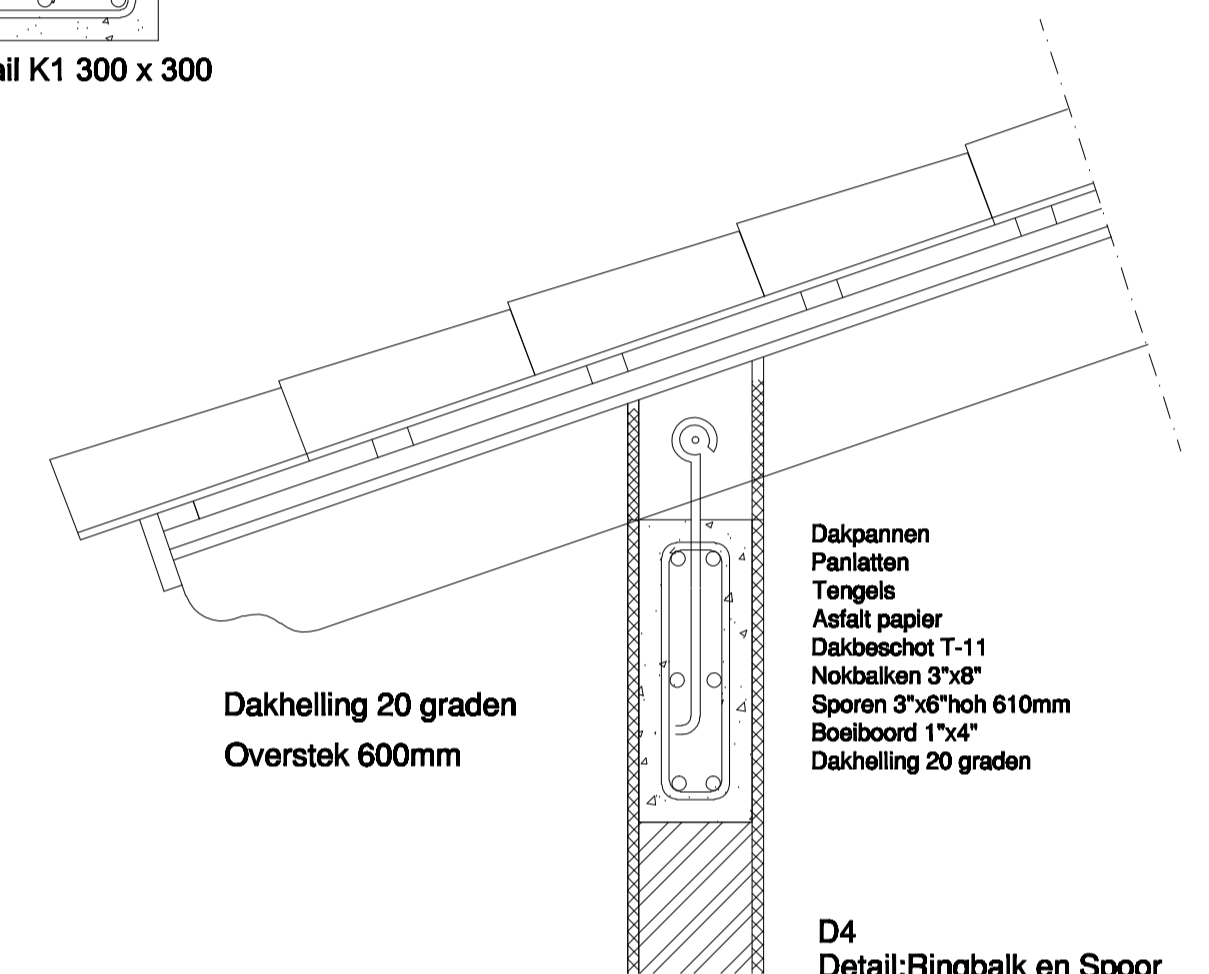


D4
Detail: Ringbalk en Spoor
Schaal 1:10

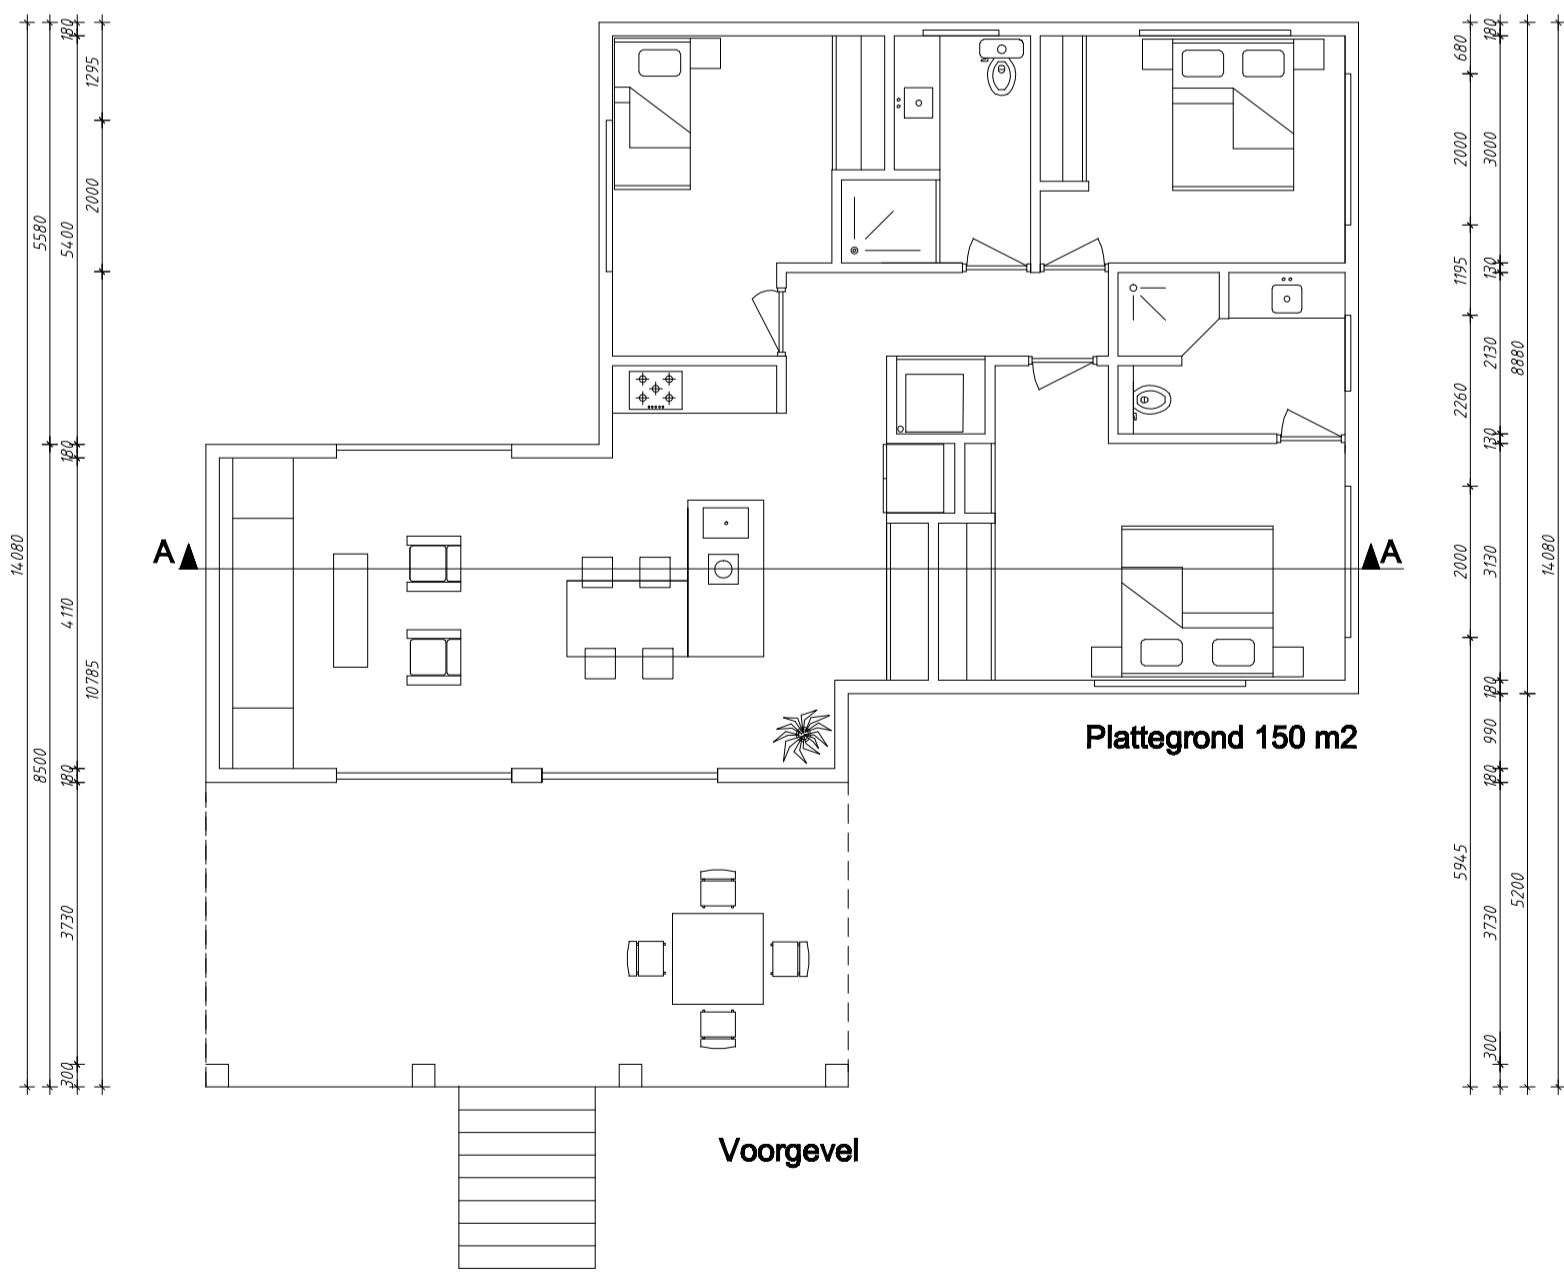
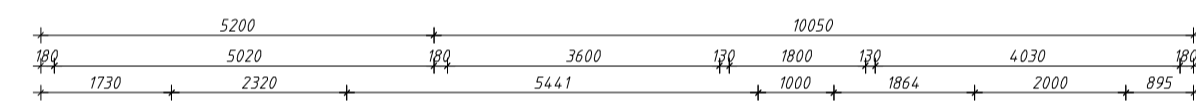


Plattegrond 150 m²

Voorgevel

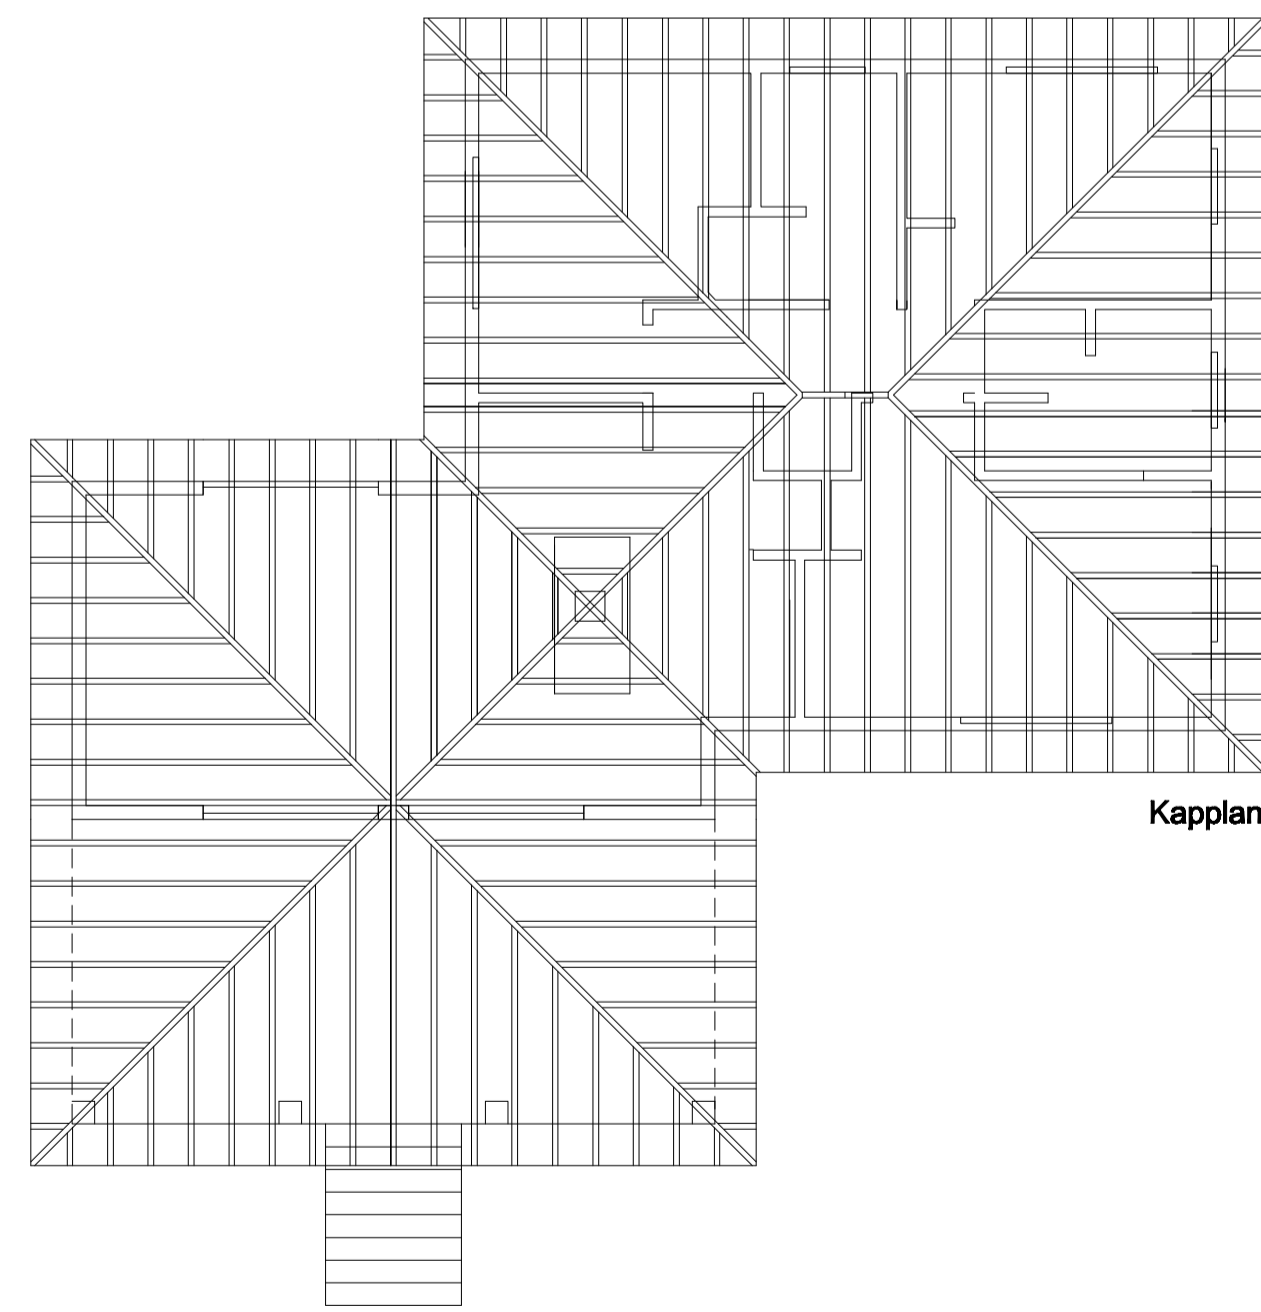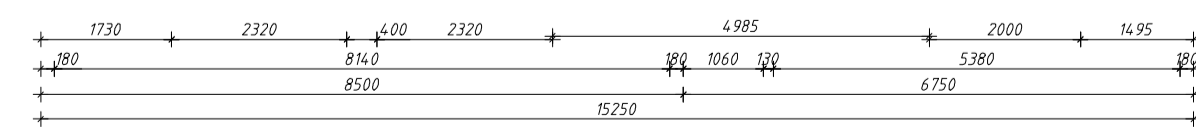

Kapplan

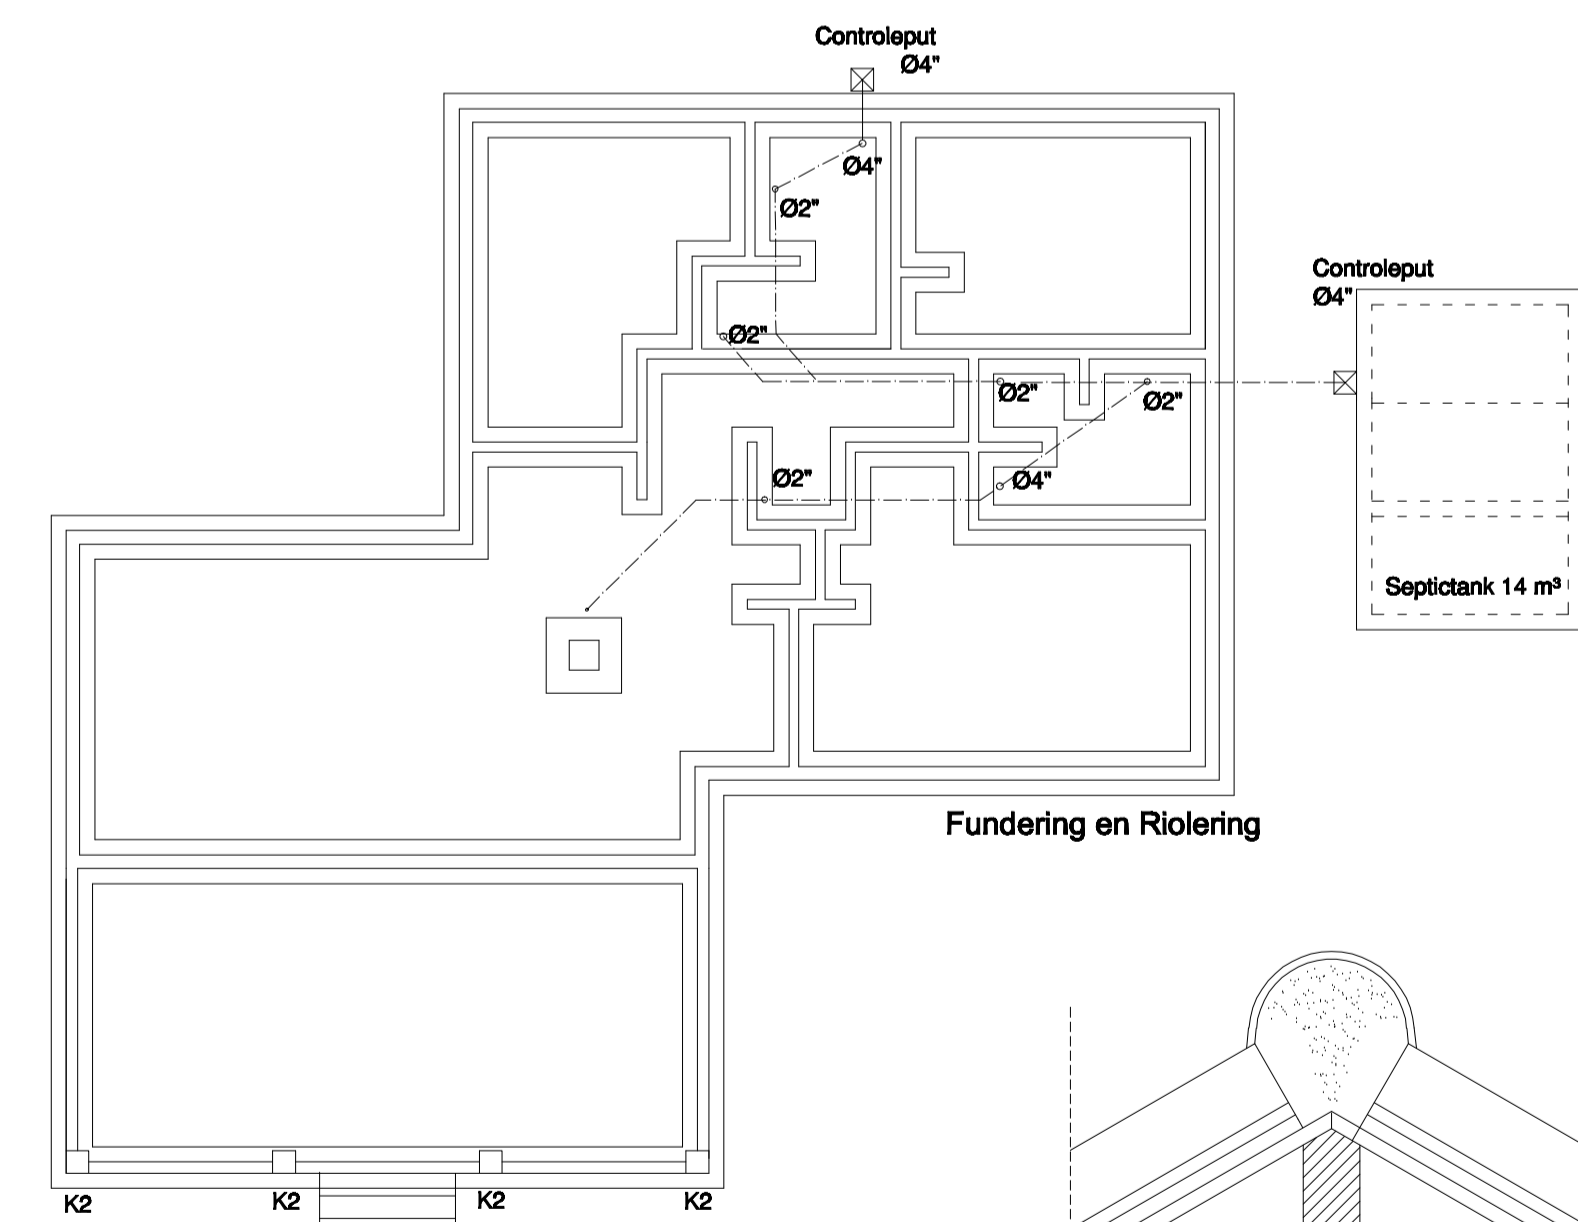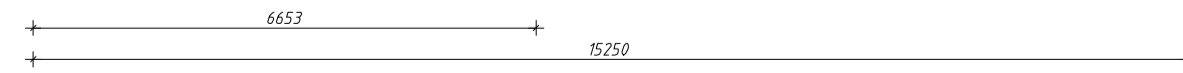

Fundering en Riolering

Dakpannen
 Panlatten
 Tengels
 Asfalt papier
 Dakbeschoot T-11
 Nokbalken 3"x8"
 Sporen 3"x6" hoh 610mm
 Boelboord 1"x4"
 Dakhelling 20 graden

Detail Nok 1: 10
D5