




Project: BONA BISTA Island Estate	
Model: MODEL 1B	
Subject: PAK & BTD	Tekening #: M1B-PAK-BTD
Scale: 1:100/10	Date: 24-11-2009
Approved by: J.J.Statia	Date:
Modification:	Date:
Modification:	Date:

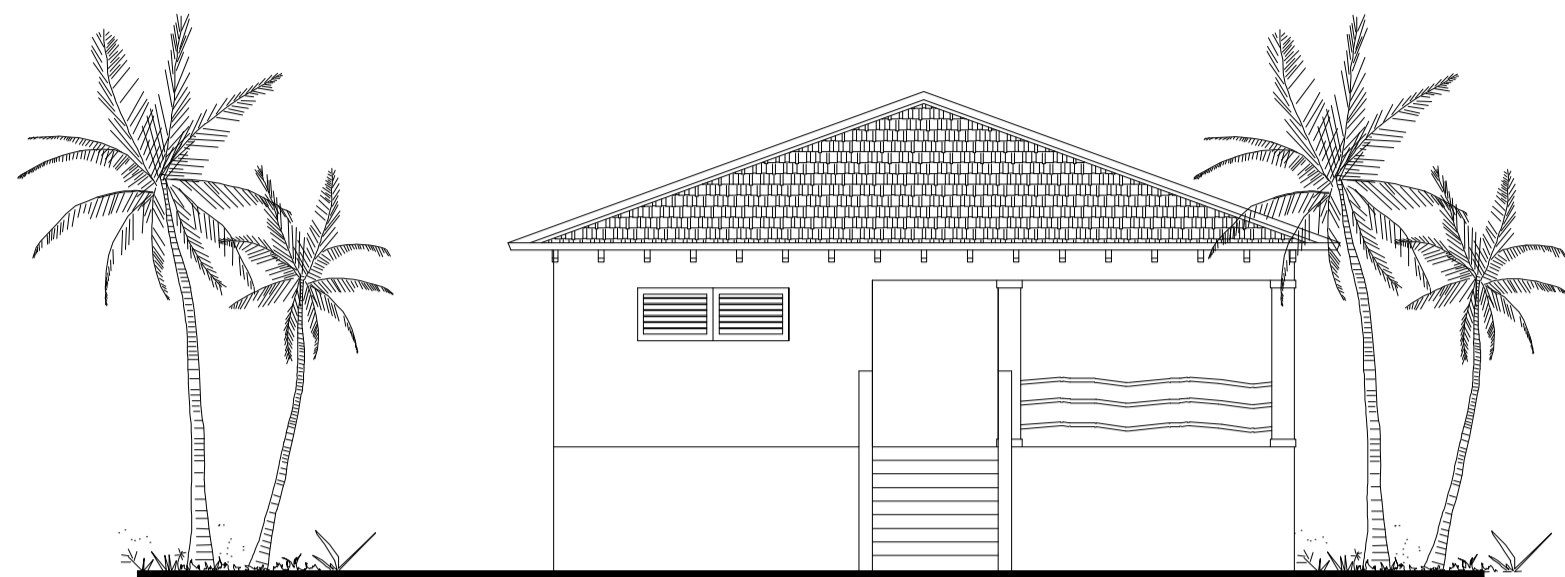

Linkergevel

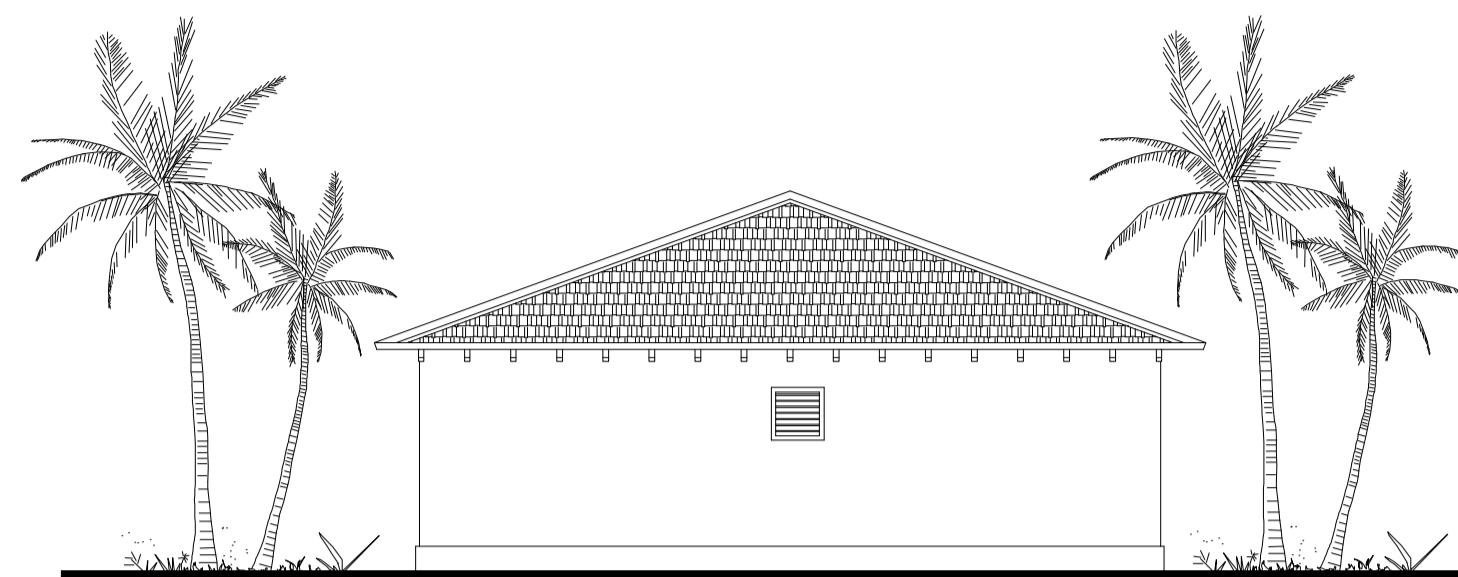


Rechtergevel

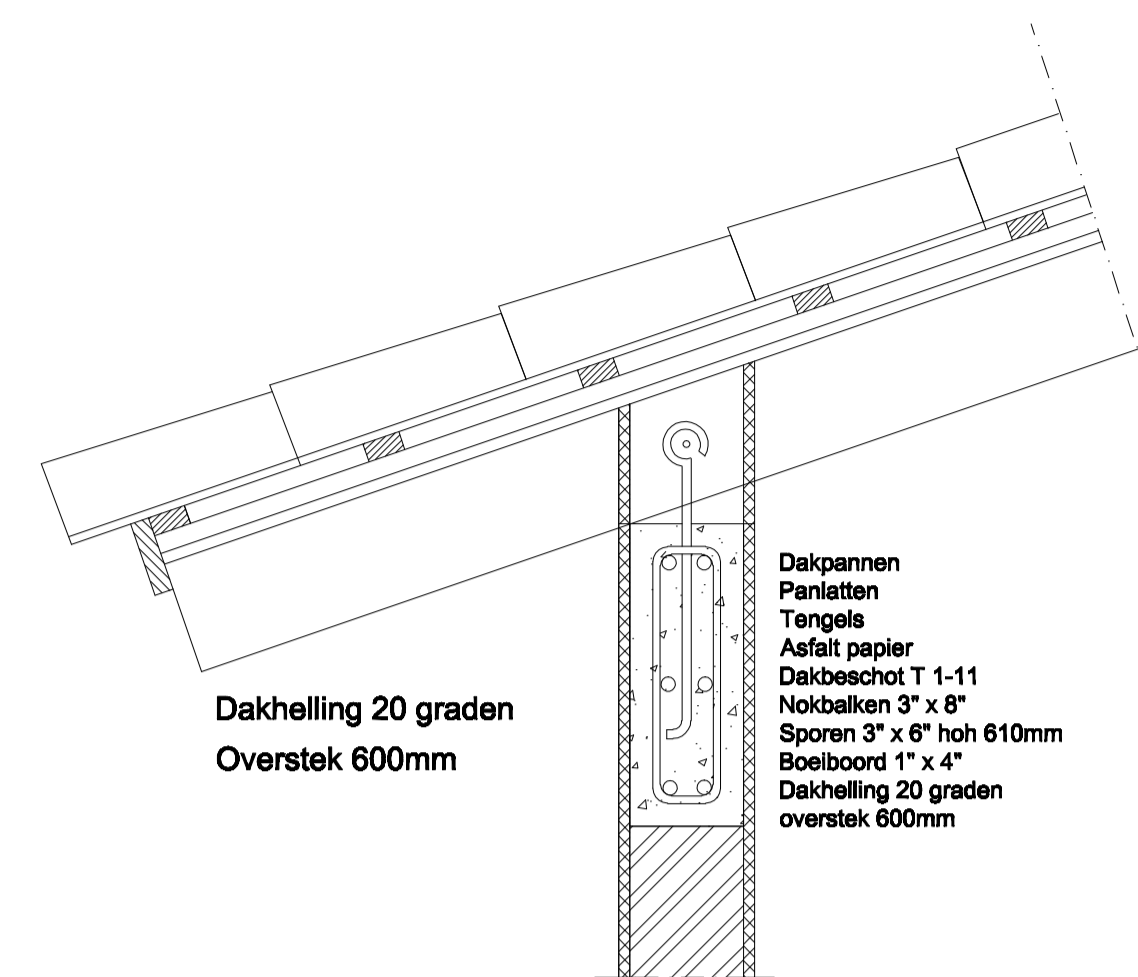


Dakhelling 20 graden  
Overstek 600mm

Dakpannen  
Panietten  
Tengels  
Asfalt papier  
Dakbeschoet T 1-11  
Nokbalken 3" x 8"  
Sporen 3" x 6" hoh 810mm  
Boelboord 1" x 4"  
Dakhelling 20 graden  
overstek 600mm


Detail: Ringbalk en Spoor  
Schaal 1:10

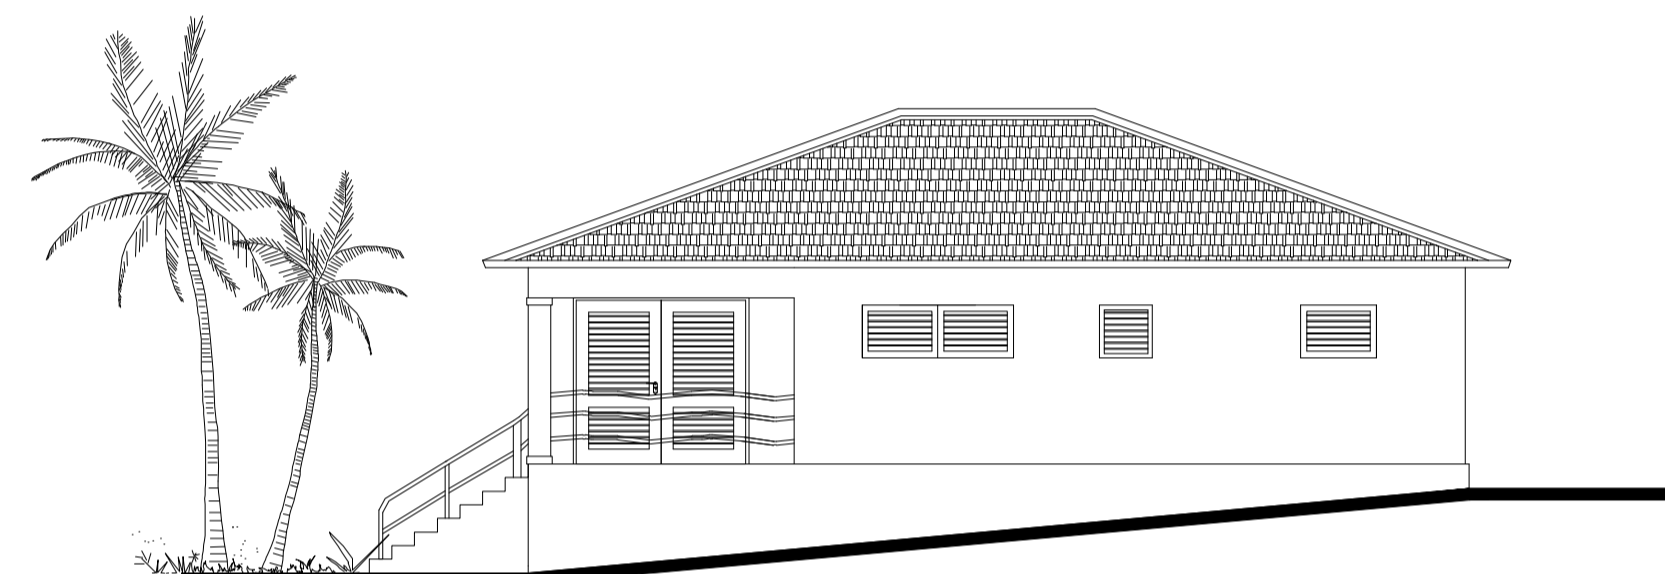


Voorgevel

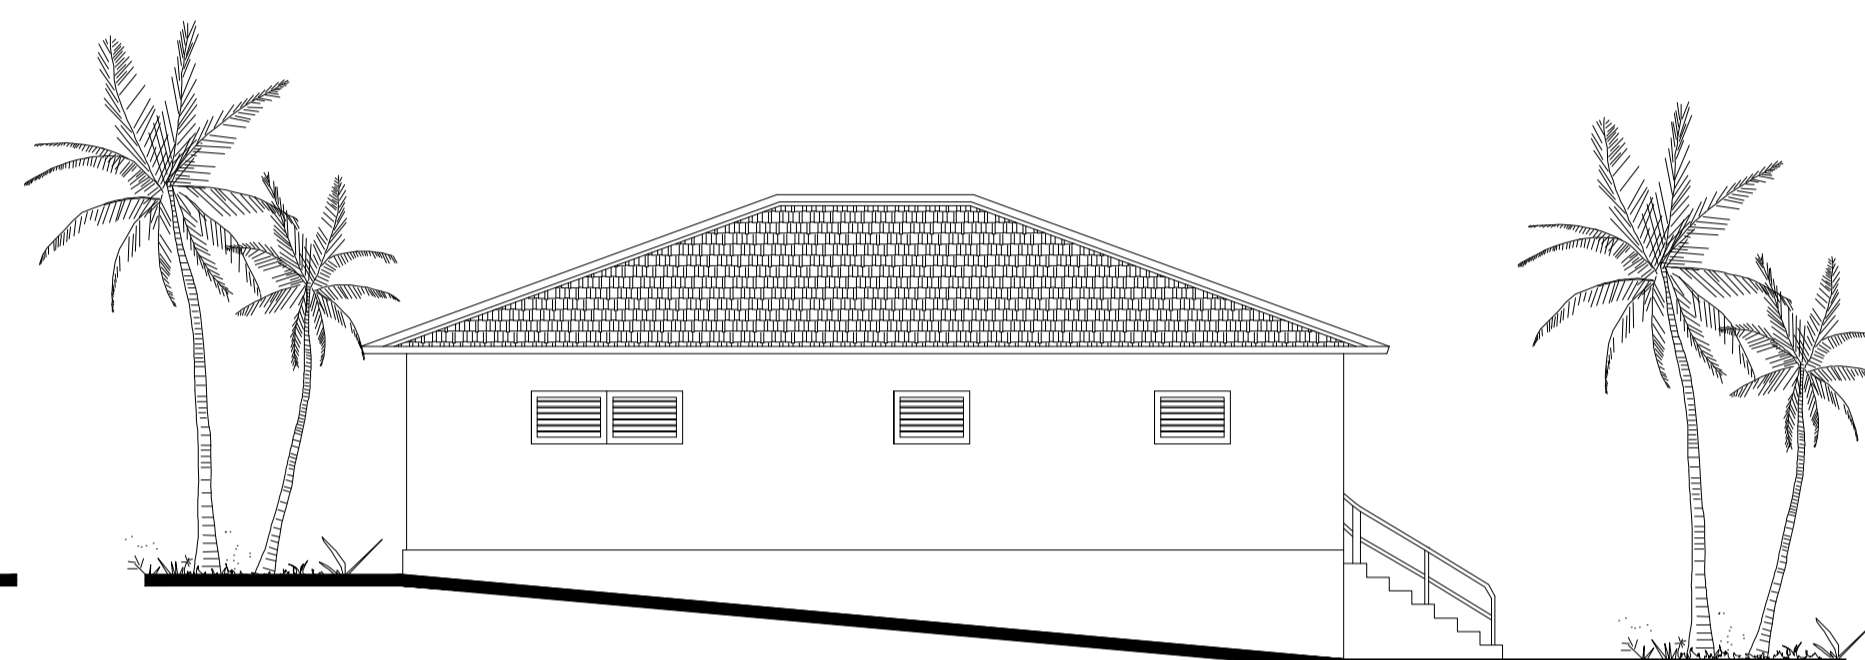


Achtergevel

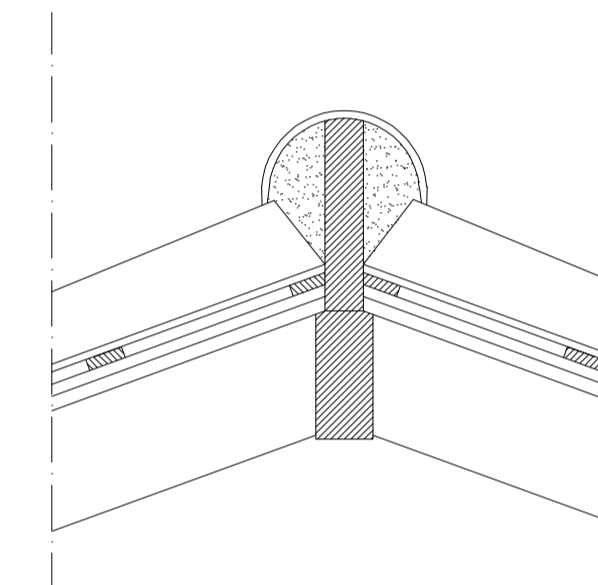

Dakpannen  
Panietten  
Tengels  
Asfalt papier  
Dakbeschoet T 1-11  
Nokbalken 3" x 8"  
Sporen 3" x 6" hoh 810mm  
Boelboord 1" x 4"  
Dakhelling 20 graden  
overstek 600mm

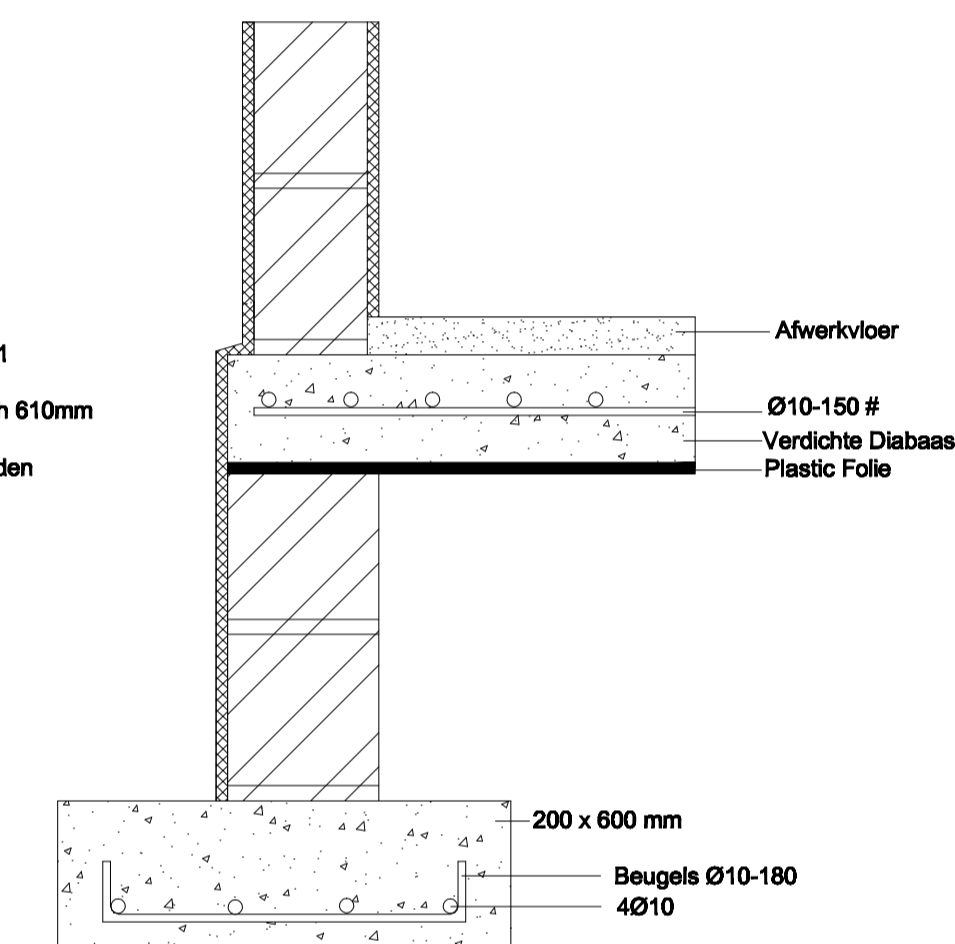


Detail: Fundering en vloer

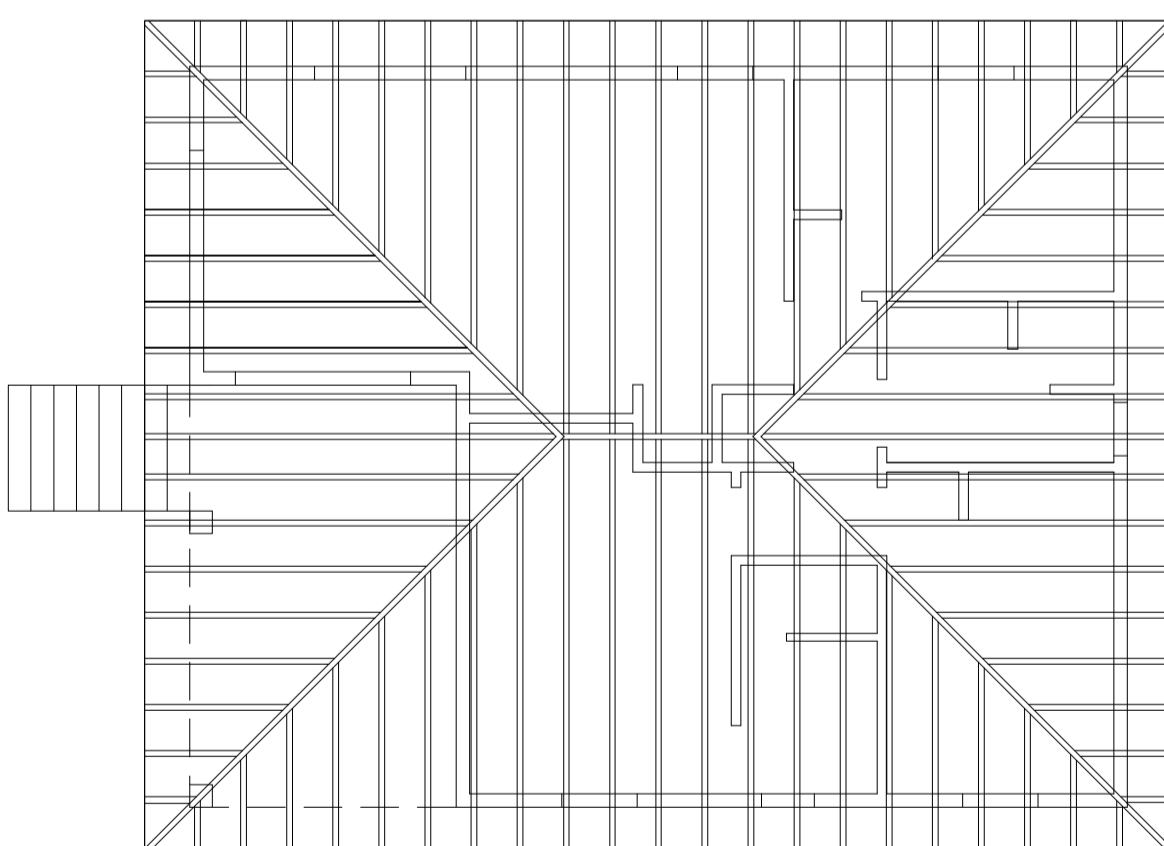


Kappian

Dakpannen  
Panietten  
Tengels  
Asfalt papier  
Dakbeschoet T 1-11  
Nokbalken 3" x 8"  
Sporen 3" x 6" hoh 810mm  
Boelboord 1" x 4"  
Dakhelling 20 graden  
overstek 600mm

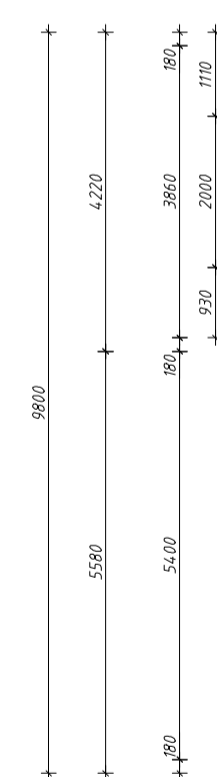

Plategrond  
121m²

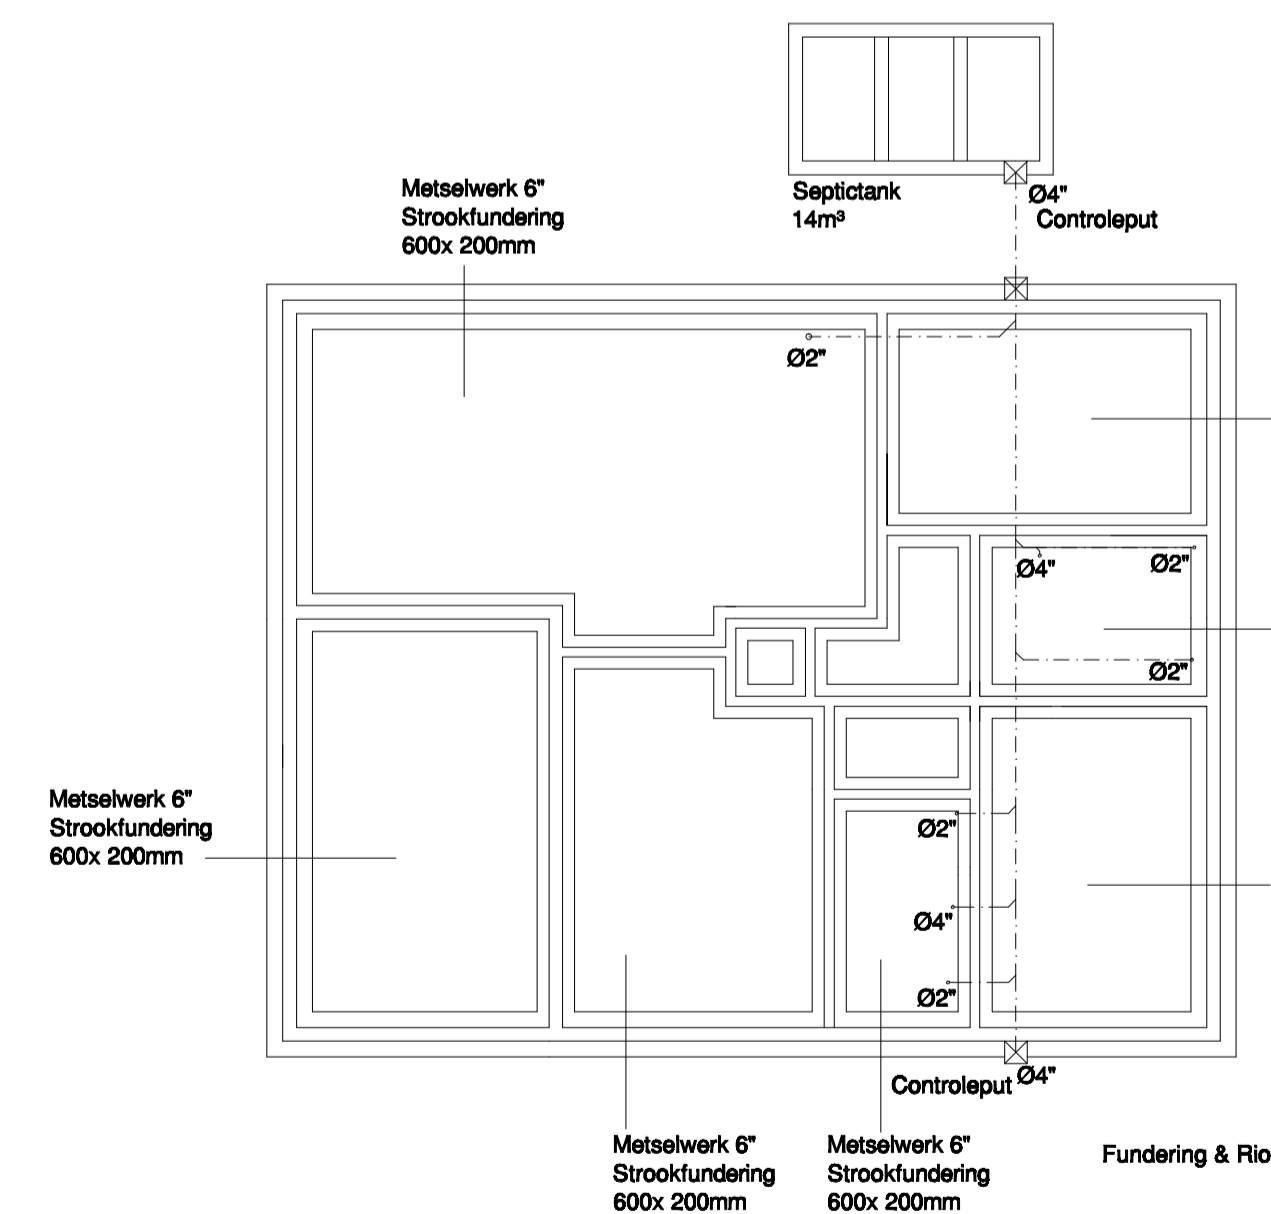


Metselwerk 6"  
Strookfundering  
600x 200mm

Metselwerk 6"  
Strookfundering  
600x 200mm

Metselwerk 6"  
Strookfundering  
600x 200mm

Fundering & Riolering

Dakpannen  
Panietten  
Tengels  
Asfalt papier  
Dakbeschoet T 1-11  
Nokbalken 3" x 8"  
Sporen 3" x 6" hoh 810mm  
Boelboord 1" x 4"  
Dakhelling 20 graden  
overstek 600mm

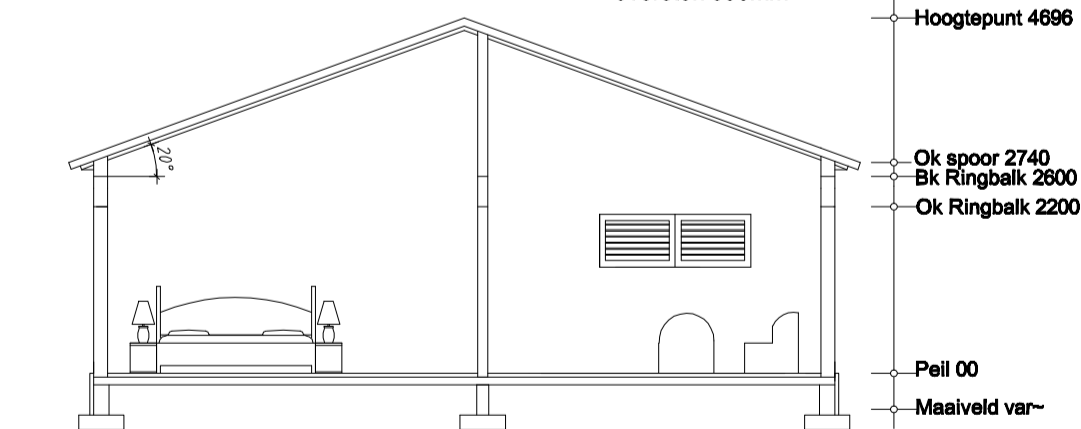

Doorsnede A-A

Hoogtepunt 4696  
Ok spoor 2740  
Ok Ringbalk 2800  
Ok Ringbalk 2200  
Peil 00  
Maalveld ver-