



Elektra

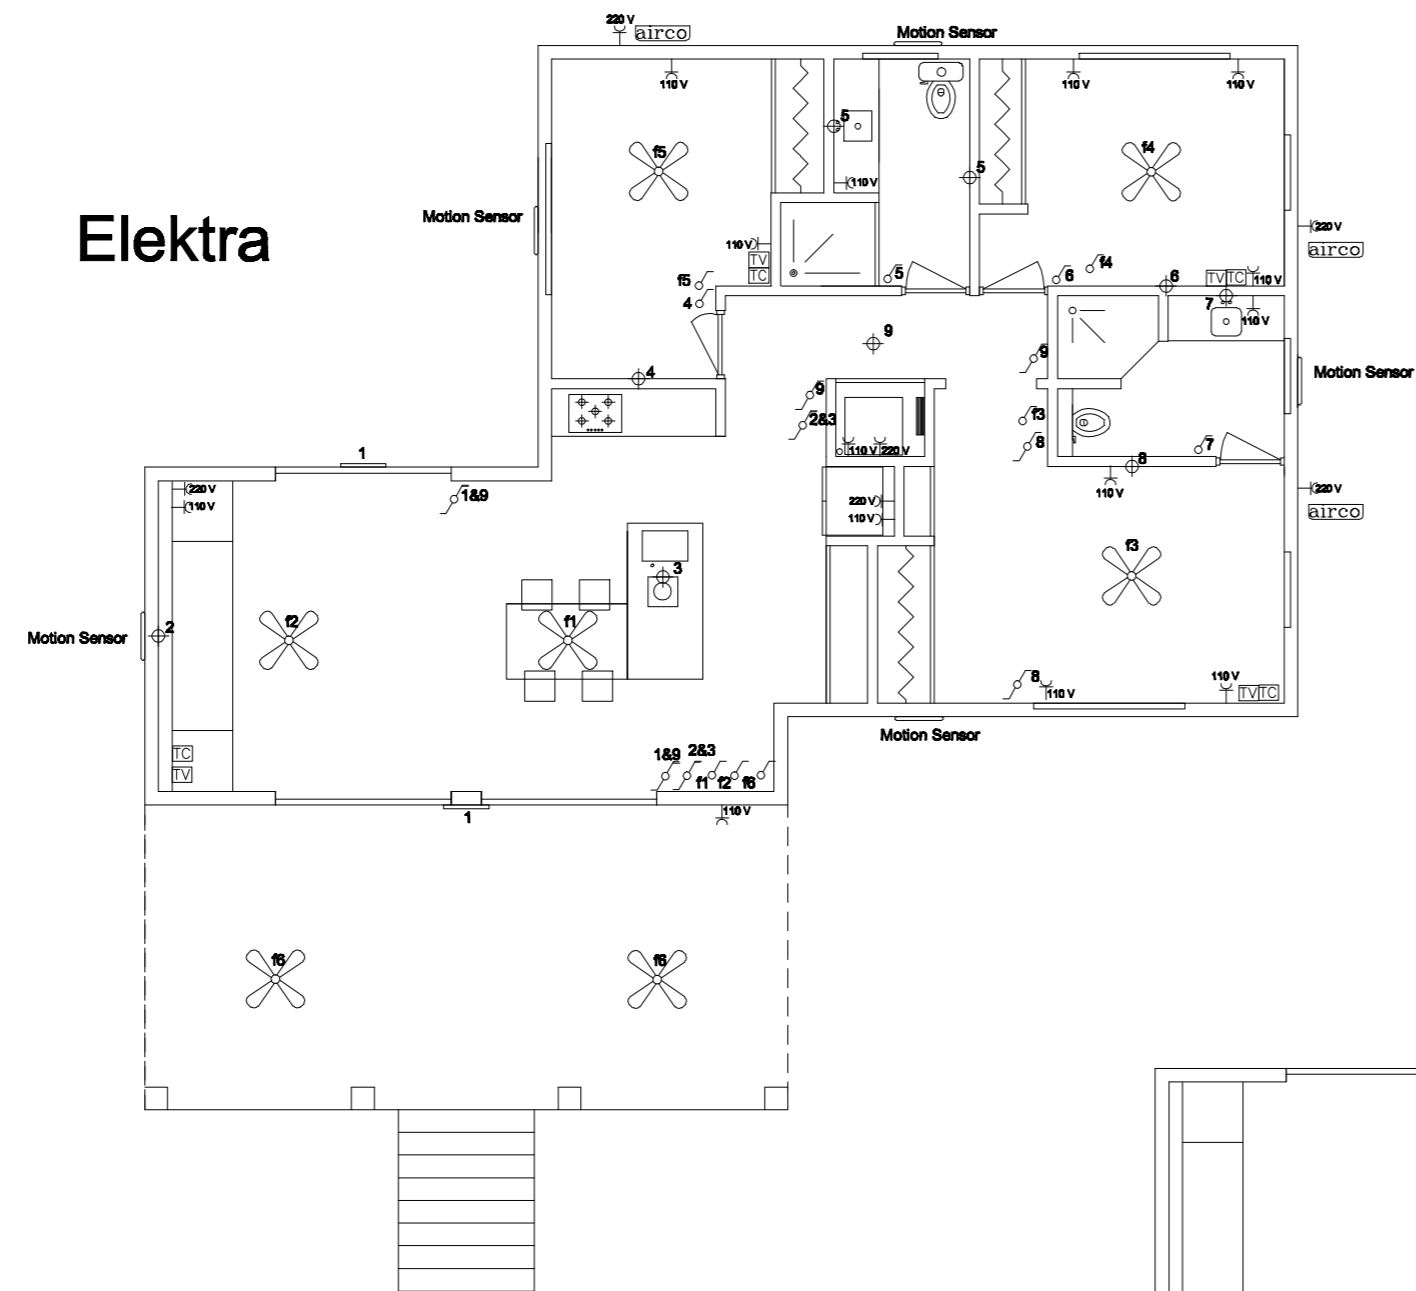

Water

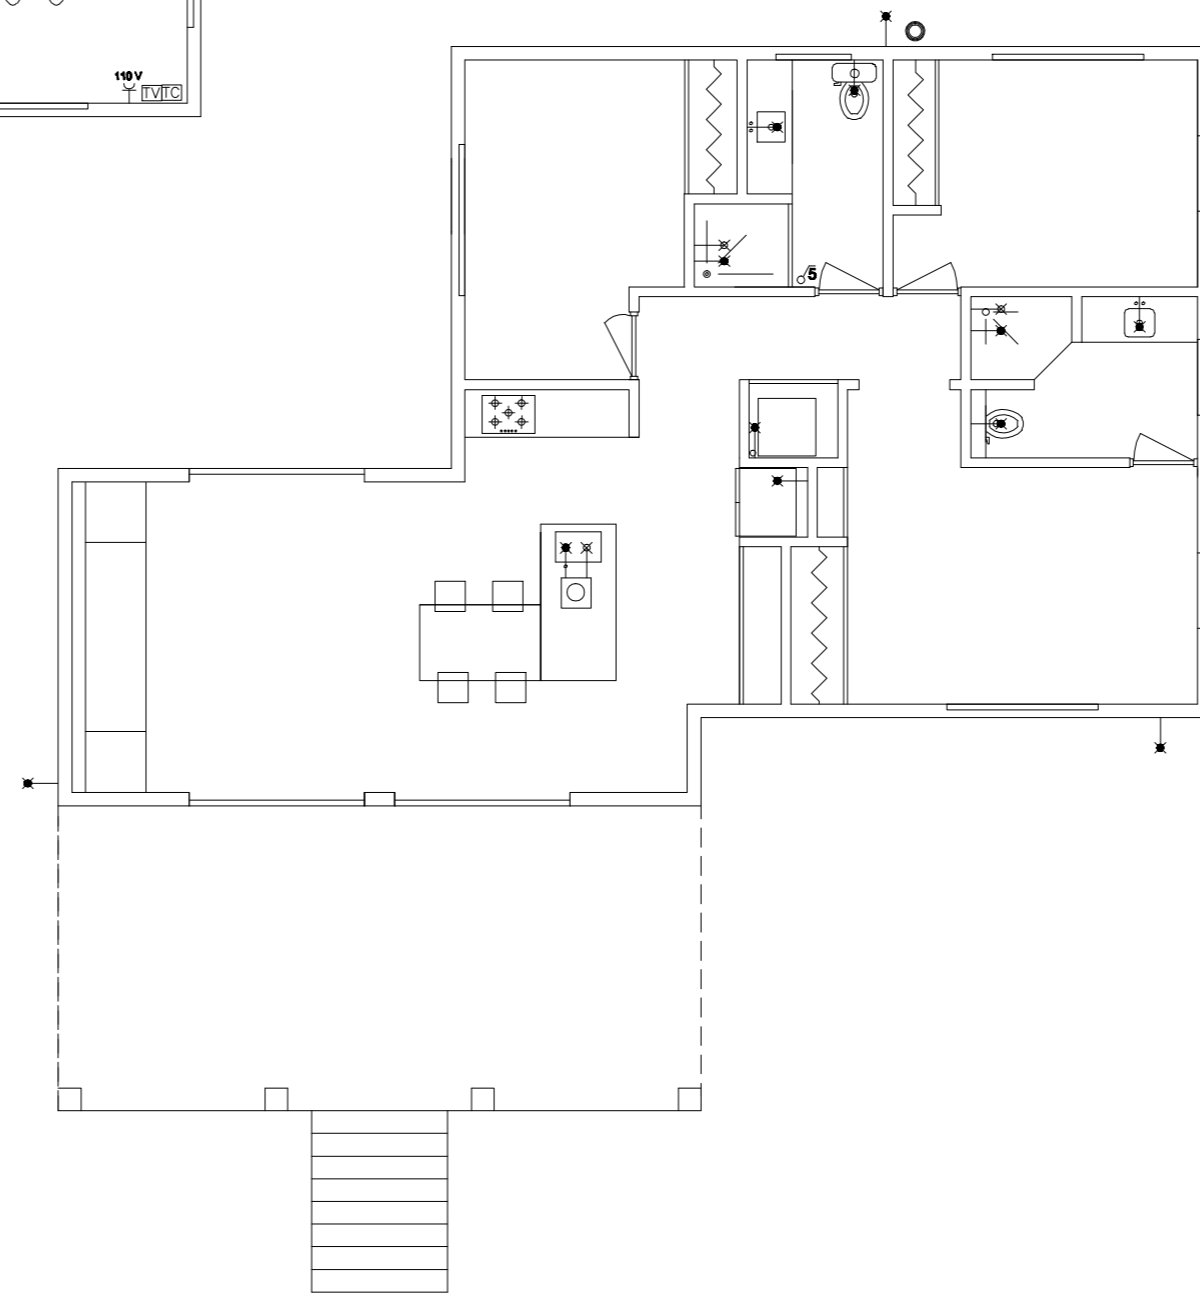

Project: BOVA BOSTA Island Estate	
Model: Model 2	
Subject: Electrical & Water	Project #: M2-EW
Scale: 1:50	
Approved by: J.J. Balle	Date: 24-11-2009
Modification:	Date:
Modification:	Date:
Modification:	Date:

Reference:	
	Warm Water
	Koud Water
	fan schakelaar
	boiler
	spotlights
	dimmer
	inbouw spot
	airconditioner
	plafondfan
	Sensor
	wcd 127 v.
	wcd 220 v.
	schakelaar
	dubbel schakelaar
	hotel schakelaar
	cable
	telefoon
	plafondverlichting
	Brekerkast
	wandverlichting
	compressor